






図面No. 2	周辺図
(仮称) 川口市上青木プロジェクト	縮尺=1:1,500

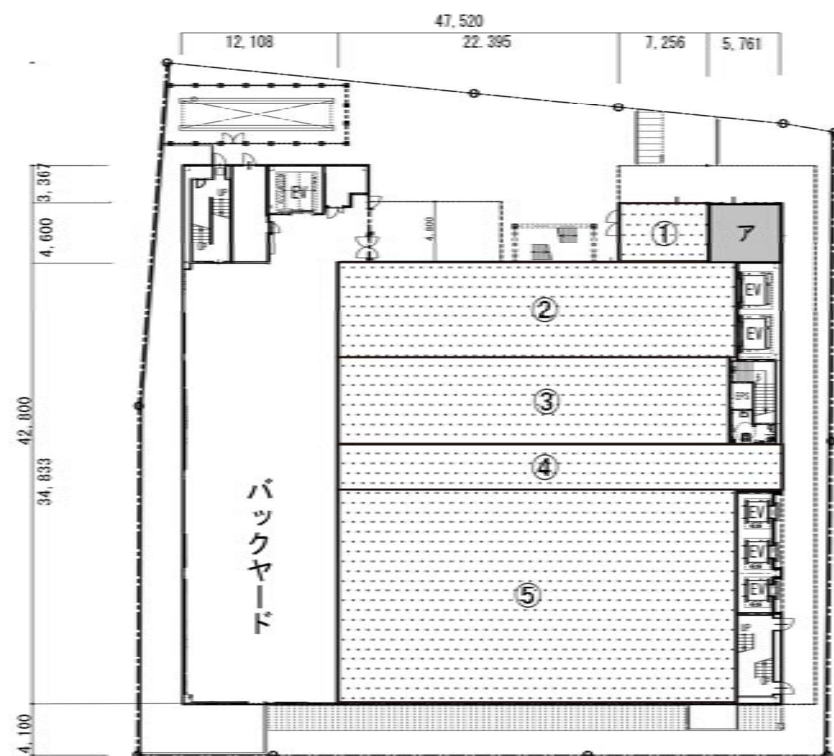

1 階平面図

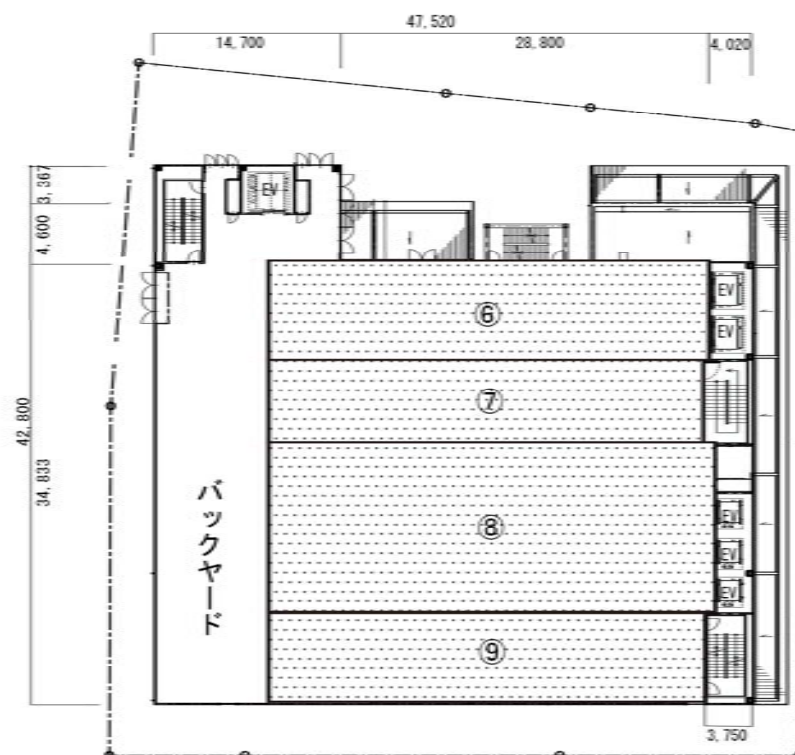

2 階平面図

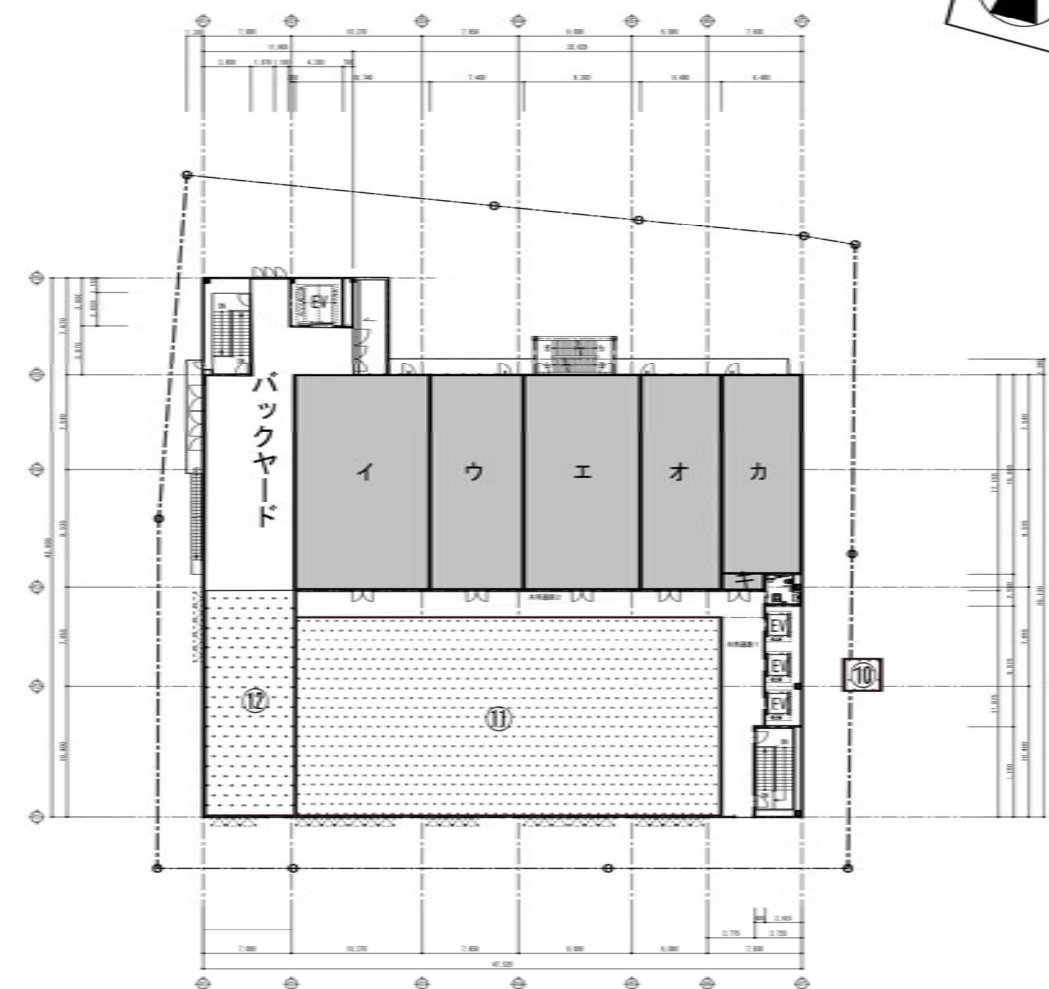

3 階平面図

■面積表(物販)

		求積表			
物販	1階	①	7.256 × 4.600	=	33.38
		②	31.640 × 7.540	=	238.57
		③	31.067 × 6.840	=	212.50
		④	35.412 × 3.613	=	127.94
		⑤	31.640 × 16.840	=	532.82
	小計				1145.20
	2階	⑥	35.150 × 7.850	=	275.93
		⑦	35.200 × 6.500	=	228.80
		⑧	35.600 × 13.483	=	479.99
		⑨	35.050 × 7.000	=	245.35
	小計				1230.07
3階	⑩	⑩	33.840 × 16.060	=	543.470
		⑪	7.028 × 19.265	=	135.394
	小計				678.86
合 計					3,054.14

■面積表(非物販)

■面積表(分割版)



求積表							
1階	買取専門店	ア	5.761	×	4.600	=	26.50
	小計						26.50
3階	クリニックD	イ	10.740	×	17.155	=	184.24
	クリニックC	ウ	7.400	×	17.155	=	126.95
	クリニックB	エ	9.300	×	17.155	=	159.54
	クリニックA	オ	6.400	×	17.155	=	109.79
	調剤室	カ	6.400	×	15.865	=	101.54
		キ	3.475	×	1.290	=	4.48
	小計						686.54
合 計							713.04


図面No. 4

(仮称) 川口市上青木プロジェクト


平面図兼求積図

縮尺=1:600

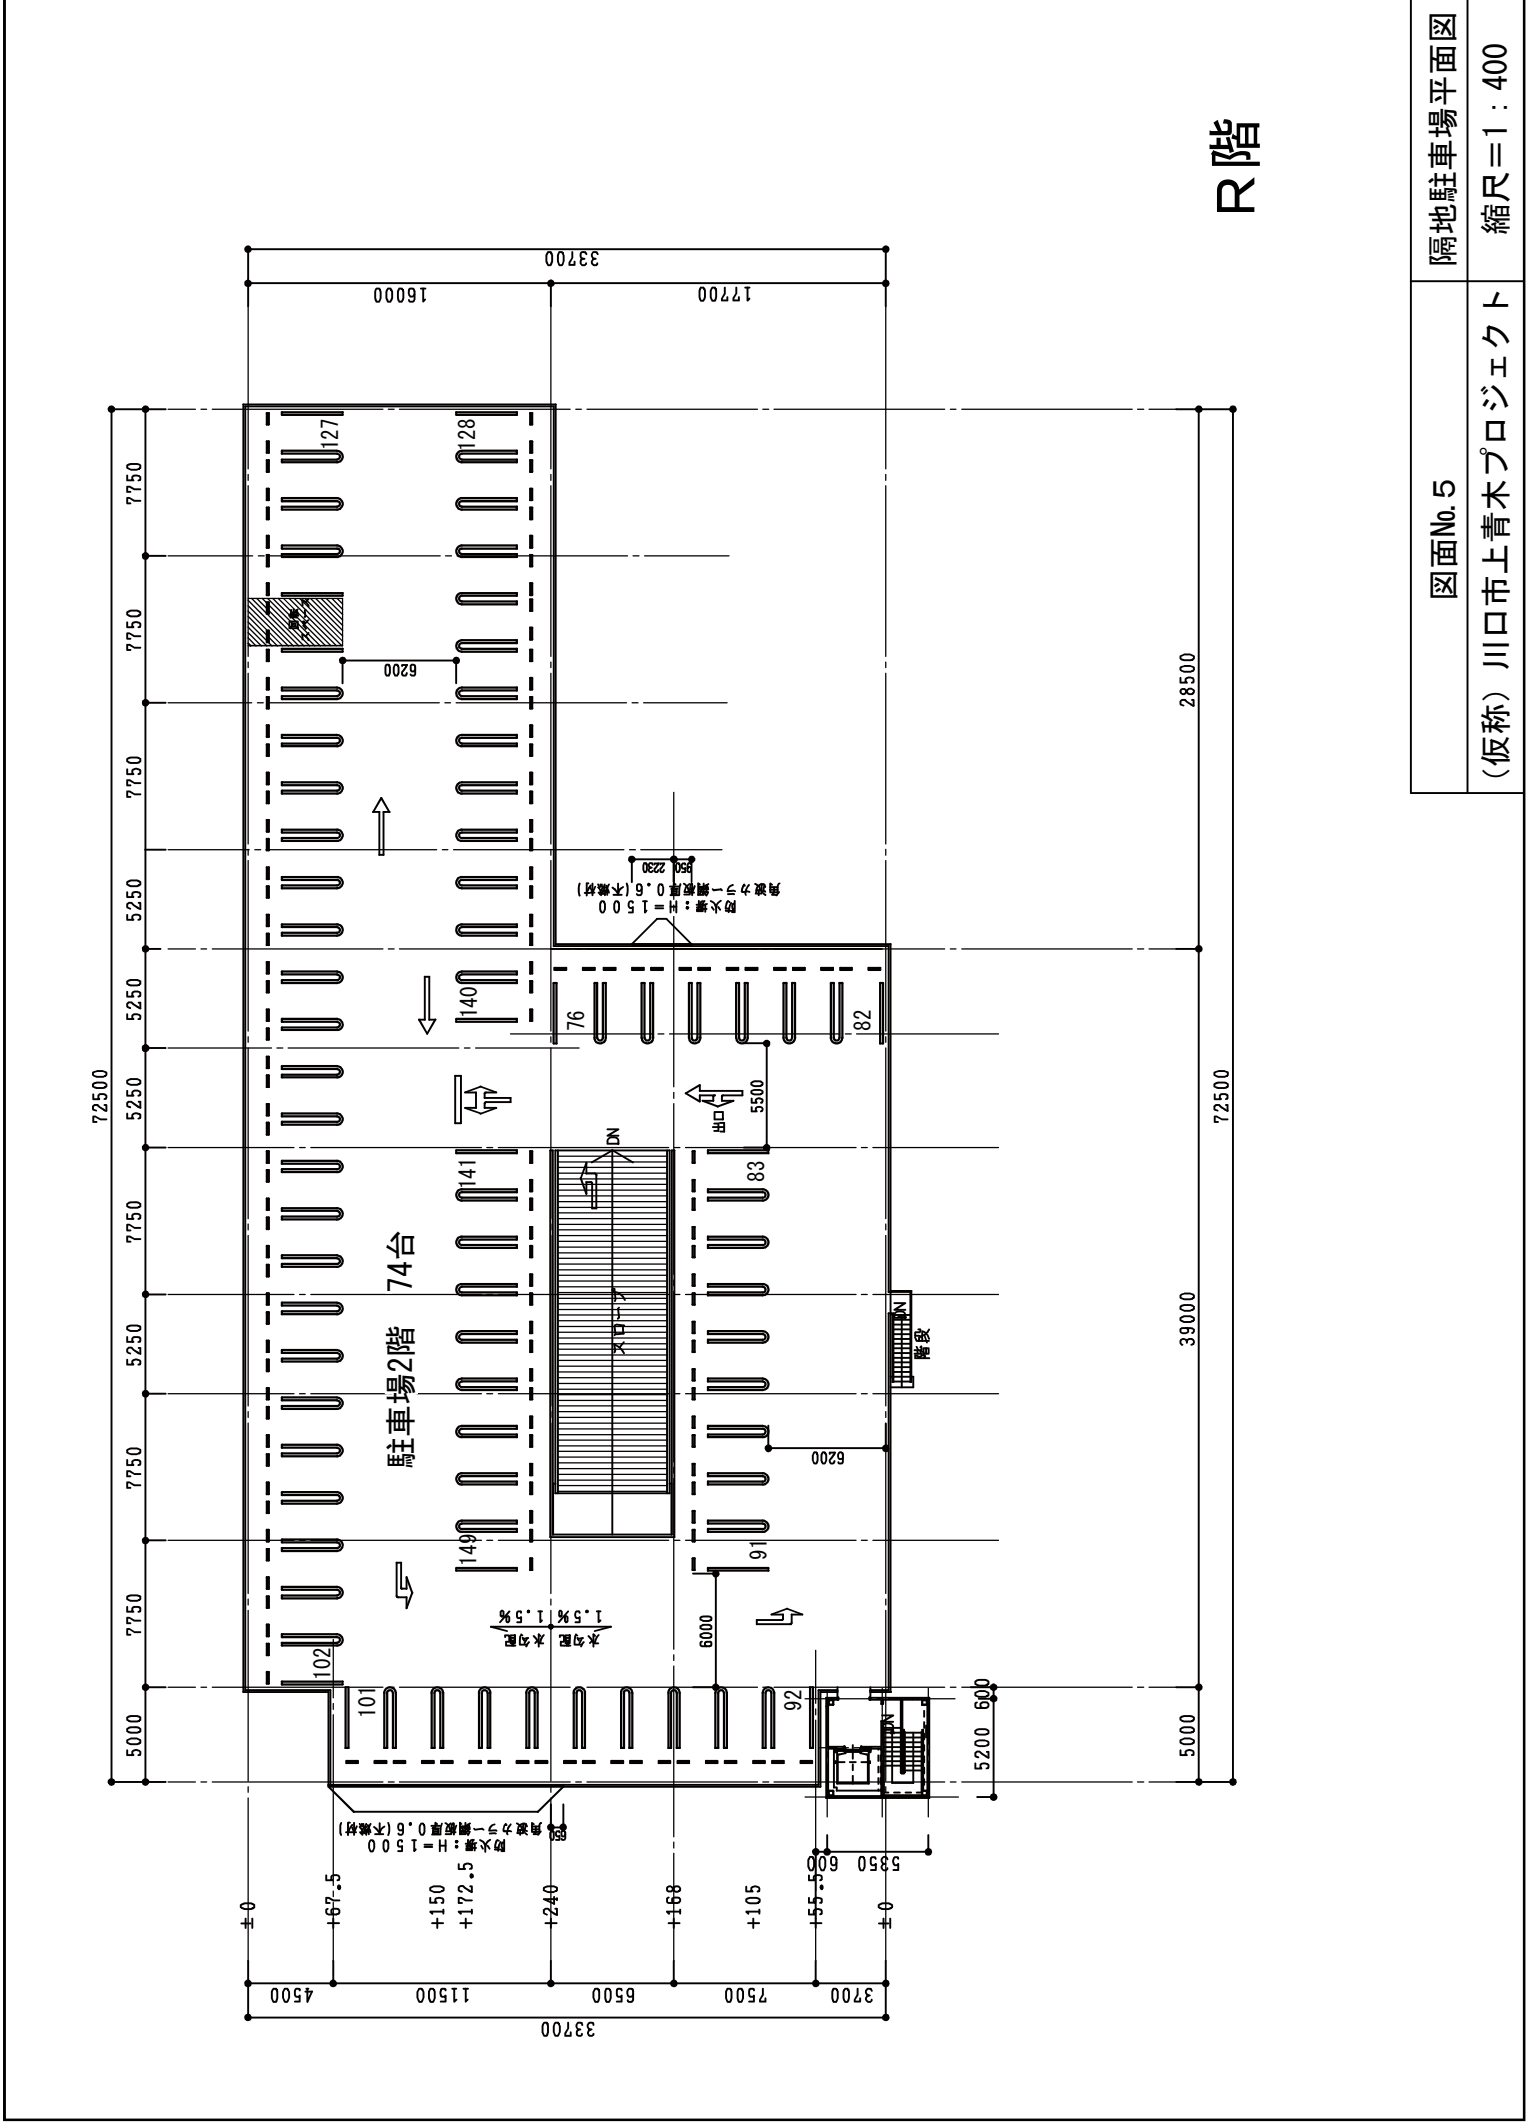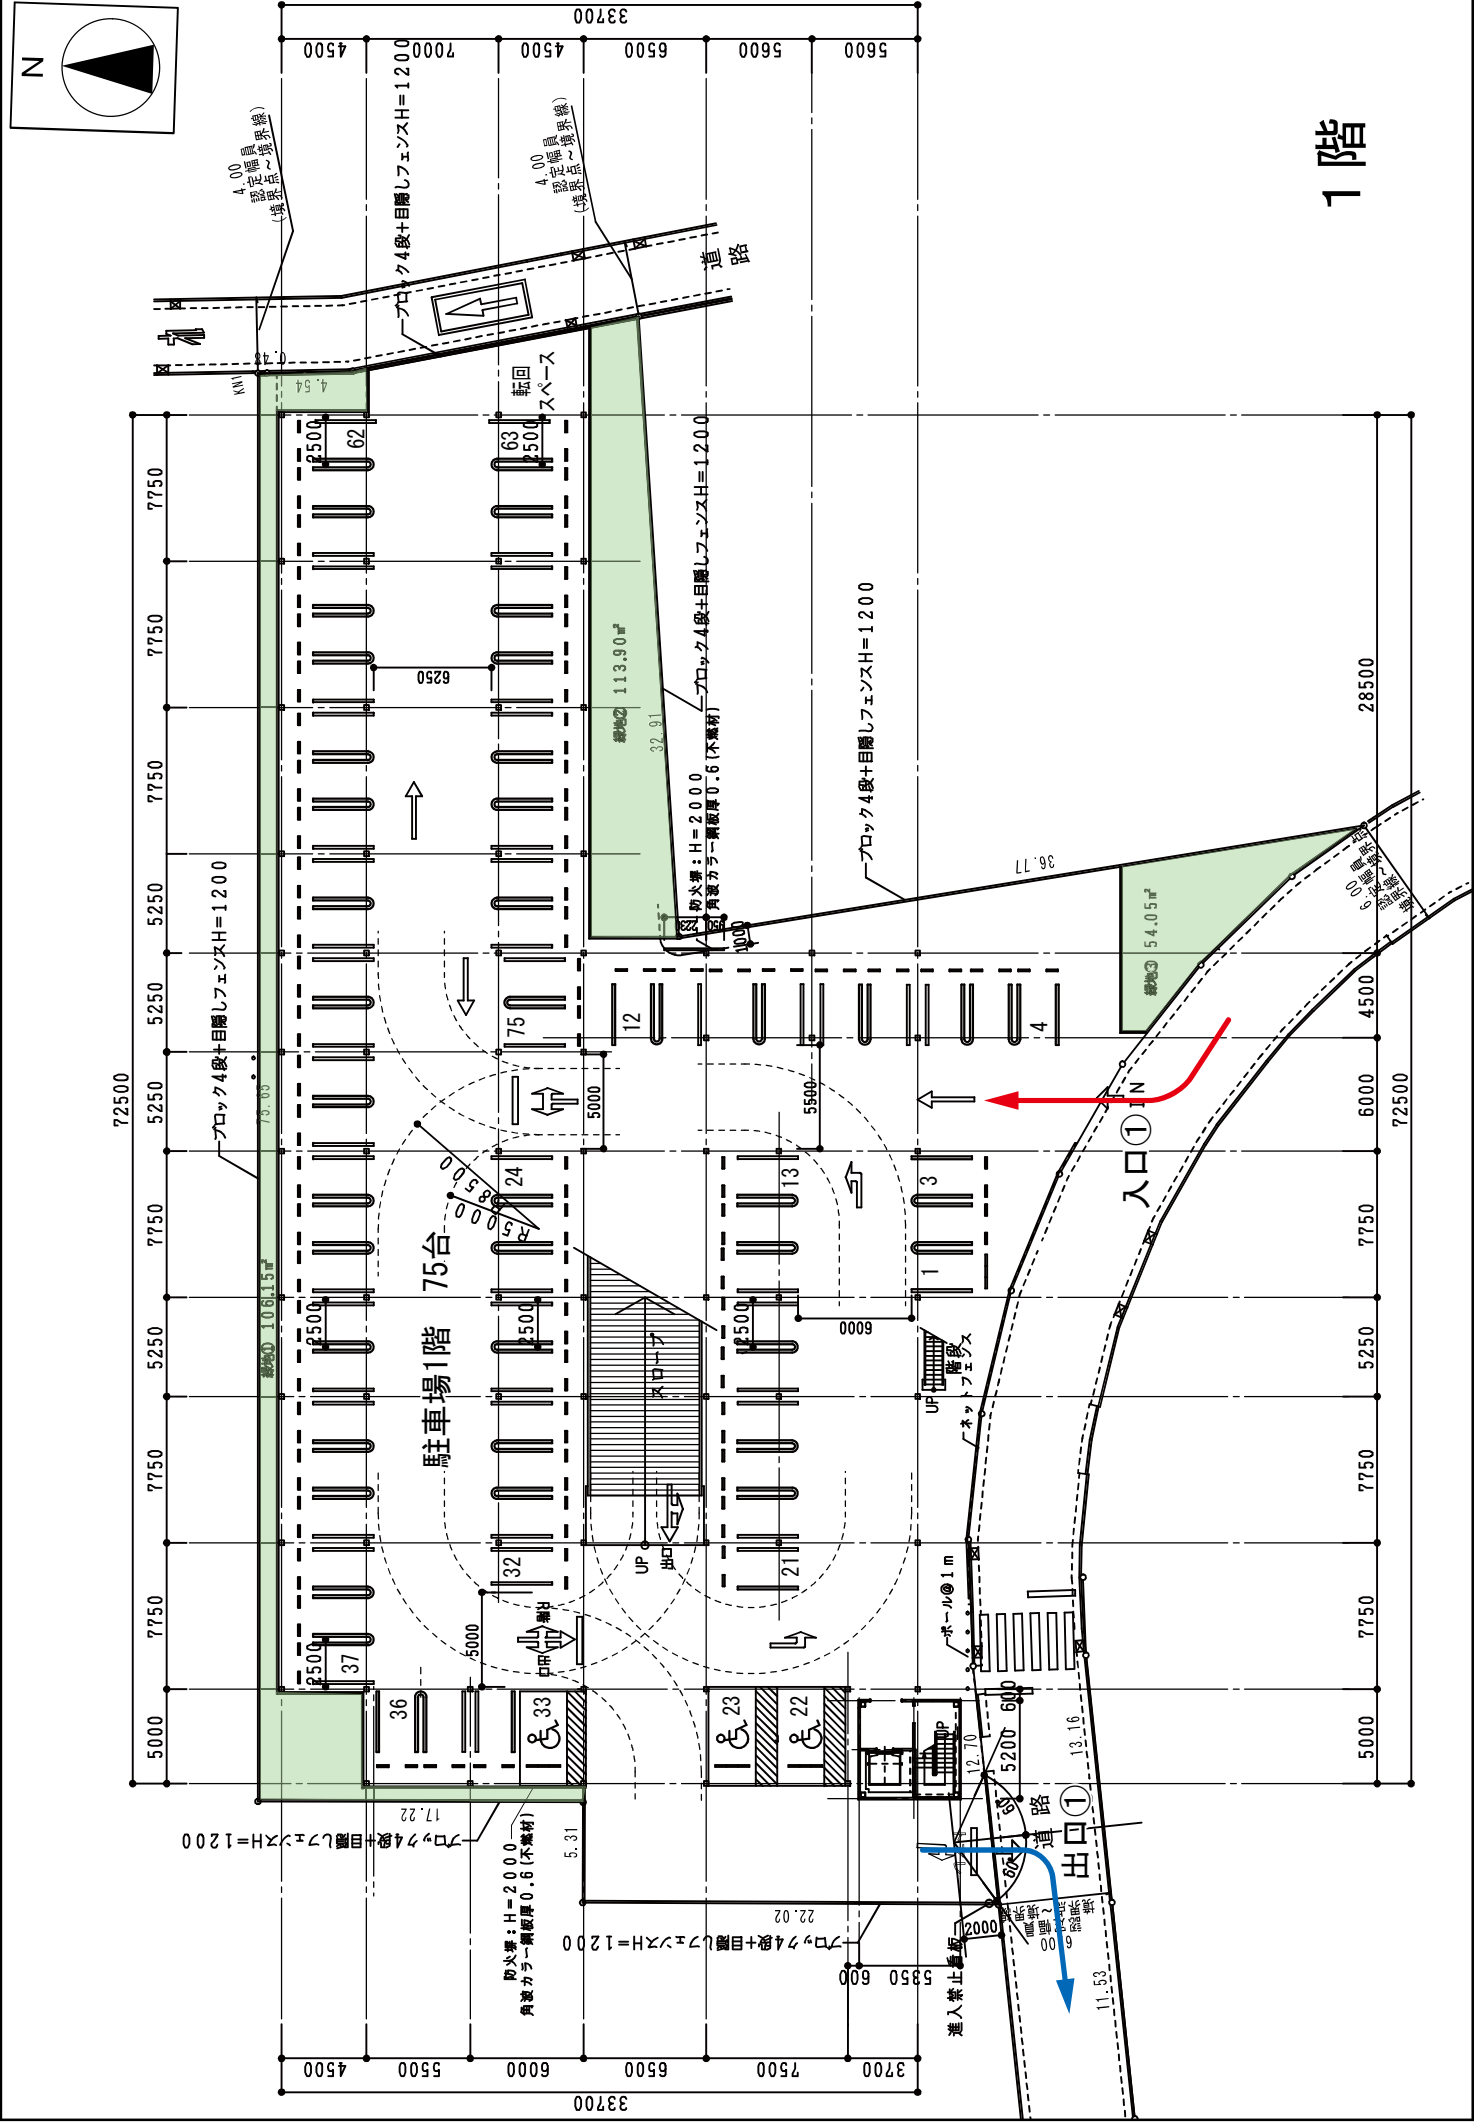


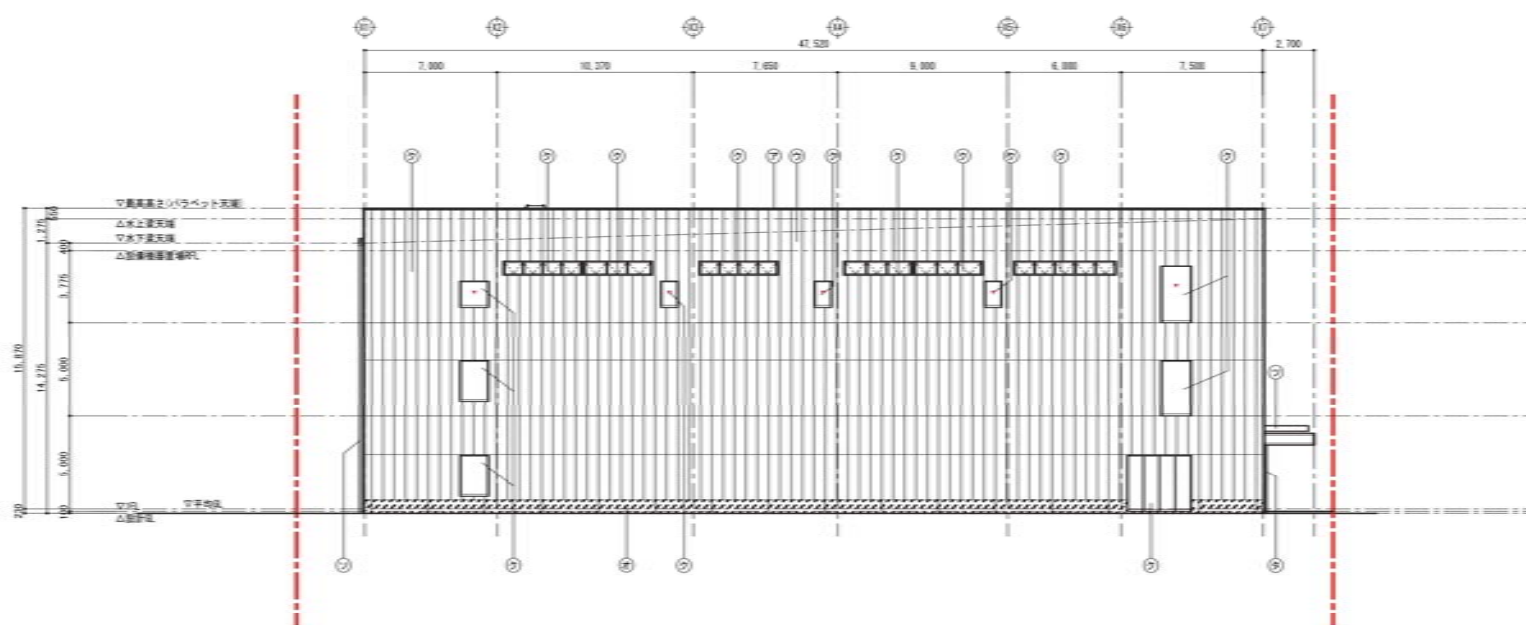


南側立面

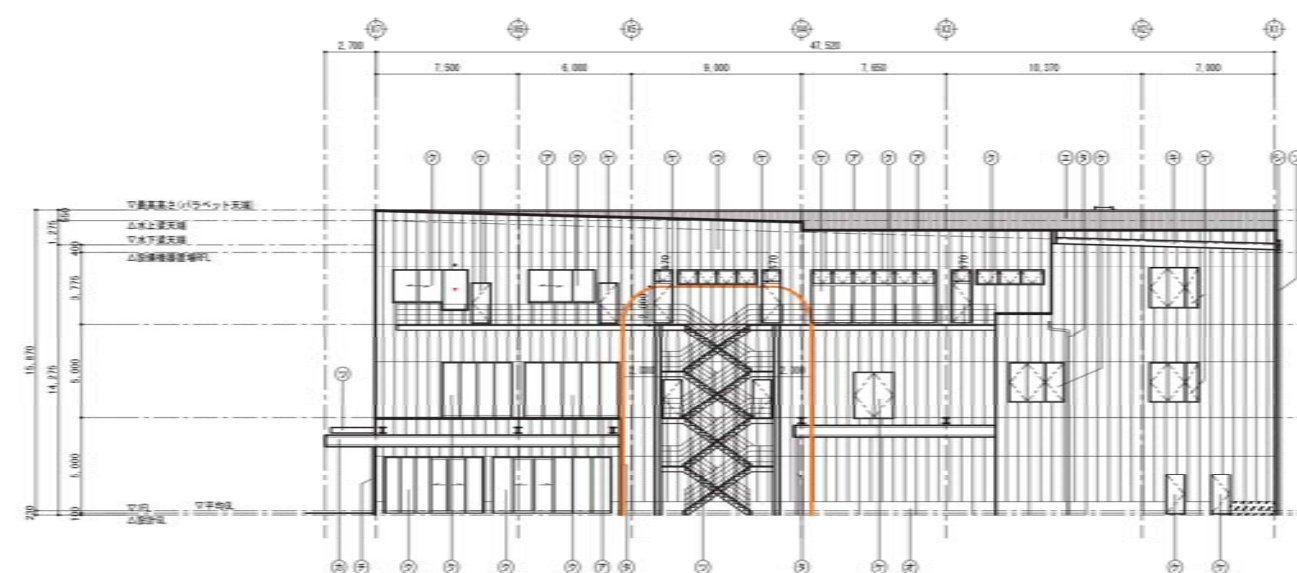

北側立面

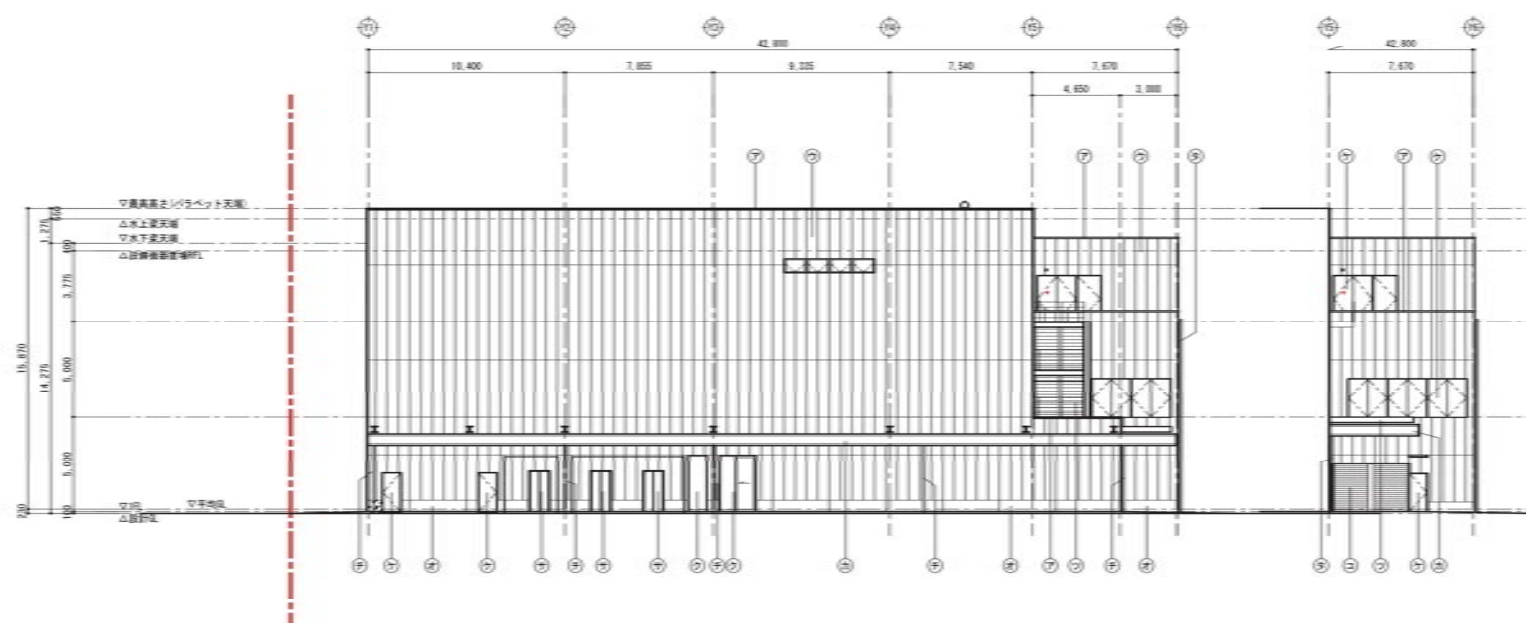

東側立面

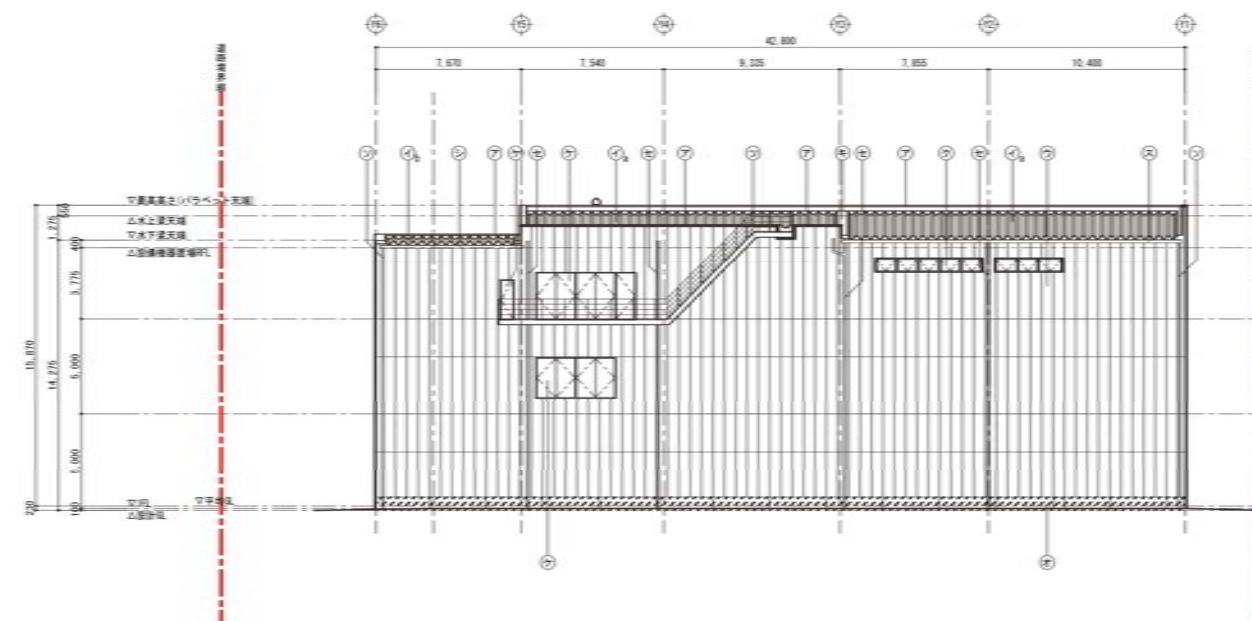

西側立面

図面No. 6	立面図
(仮称) 川口市上青木プロジェクト	縮尺=1 : 400

