


縮尺1 : 200

測点名	X座標	Y座標	標 高
H1	78.591	92.884	8.14
H2	82.870	96.515	8.78
H3	86.911	100.081	8.76
H4	90.017	102.924	8.10
H5	77.464	93.895	8.66
H6	79.297	95.285	8.83
H7	80.718	96.731	8.48
H8	81.928	97.792	8.69
H9	83.203	98.750	8.83
H10	84.473	99.851	8.58
H11	86.120	101.286	8.62
H12	87.759	102.696	8.81
H13	88.653	103.306	8.53
H14	89.324	104.091	9.21
H15	90.374	104.849	8.54
H16	91.134	105.560	9.09
H17	76.836	94.962	8.83
H18	81.023	98.794	8.52
H19	85.329	102.339	8.48
H20	88.544	104.939	9.19
H21	89.099	106.185	8.75
H22	90.092	107.040	8.80
H24	79.150	98.737	8.23
H25	81.257	100.605	8.77
H27	85.192	104.038	8.61
H28	86.699	105.390	8.50
H29	87.358	106.013	9.28
H30	75.376	96.686	8.82
H31	79.640	100.303	8.83
H32	83.913	103.954	8.63
H33	86.544	107.065	8.68
H34	88.403	108.673	8.69
H35	74.100	98.197	8.76
H36	78.112	101.893	8.34
H37	82.514	105.469	9.00
H39	87.358	109.896	8.78
H40	73.427	98.815	8.76
H41	75.512	100.519	8.31
H42	77.675	102.551	8.66
H43	79.809	104.382	8.88
H44	81.876	106.138	8.81
H45	84.455	108.388	8.87
H46	84.957	108.903	8.80
H47	84.390	109.628	8.73
H48	86.219	111.232	8.63
H49	90.469	106.250	9.03

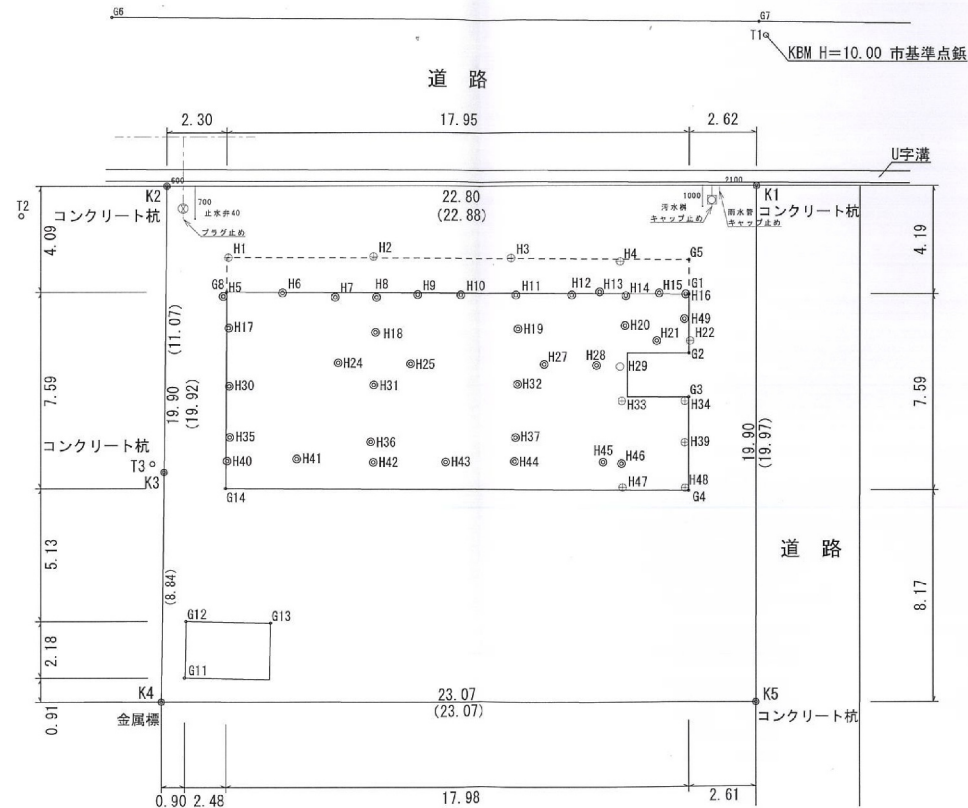

点 名	X 座 标	Y 座 标
K1	95.945	104.172
K2	78.596	89.241
K3	71.297	97.570
K4	65.438	104.202
K5	82.900	119.293

点 名	X 座 標	Y 座 標
G1	91.222	105.642
G2	89.741	107.361
G3	88.625	108.657
G4	86.254	111.393
G5	92.095	104.626
G8	77.673	93.852
G11	66.720	104.096
G12	68.185	102.478
G13	70.619	104.659
G14	72.688	99.582

点 名	X 座 標	Y 座 標
T1	100.000	100.000
T2	73.556	86.425
T3	71.162	97.024

現場名 旧鳩ヶ谷教職員住宅解体工事

場 所	埼玉県川口市坂下町1-2-19		
種 別	完 成 図		
図 面 番 号	N o .	号	縮 1 / 200
製 図 年 月 日	令 和 4 年 2 月	日	尺
 株式会社コンクラリアルエステート 東京都足立区六月二丁目1番1号 03-3850-7222			

凡 例	
⊕	300Φ L7m
○	350Φ L36m
⊙	350Φ L28m

23, 26, 38 . . . 不明

(0.00)	実測値
0.00	資料寸法