



用地平面図

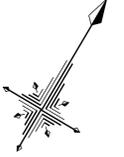

S=1:2000

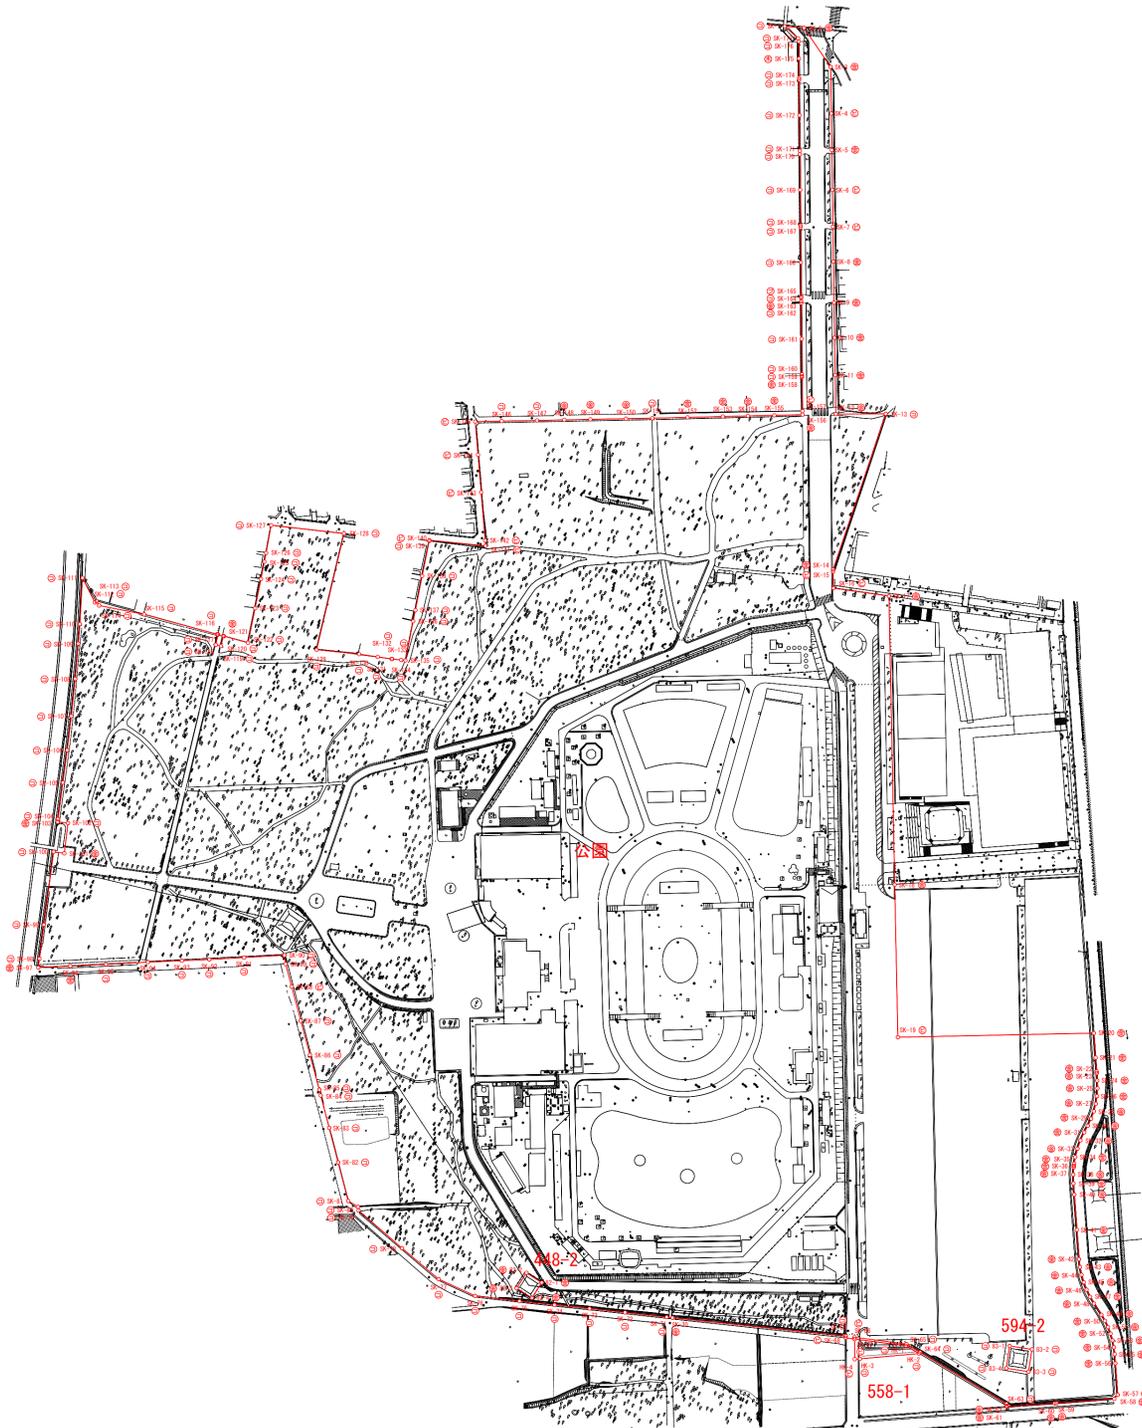

公園

地番	公園	公園面積	m ²
所有者	地番	現況地目	
SK-1	-2976 869	-20528 889	6.785
SK-2	-2972 053	-20519 052	-6.538
SK-3	-2983 407	-20494 846	-33.828
SK-4	-3005 921	-20481 109	-40.170
SK-5	-3023 577	-20470 335	-36.841
SK-6	-3042 762	-20458 631	-37.006
SK-7	-3060 583	-20447 757	-34.696
SK-8	-3077 458	-20437 454	-36.733
SK-9	-3097 216	-20425 323	-36.745
SK-10	-3114 203	-20414 964	-34.861
SK-11	-3132 177	-20403 940	-36.809
SK-12	-3151 012	-20392 369	-4.338
SK-13	-3176 515	-20380 056	-18.588
SK-14	-3227 570	-20348 944	-92.007
SK-15	-3228 522	-20348 366	-8.936
SK-16	-3236 506	-20343 463	4.174
SK-17	-3224 346	-20314 077	-126.784
SK-18	-3263 290	-20292 189	-212.309
SK-19	-3436 657	-20182 747	-14.896
SK-20	-3378 186	-20088 332	47.044
SK-21	-3389 613	-20080 416	-17.876
SK-22	-3396 062	-20075 959	-7.864
SK-23	-3396 877	-20075 397	4.255
SK-24	-3400 317	-20073 019	-7.151
SK-25	-3404 028	-20070 645	-7.634
SK-26	-3407 951	-20068 643	-8.032
SK-27	-3412 060	-20065 039	-8.349
SK-28	-3416 300	-20065 829	-8.575
SK-29	-3420 635	-20065 021	-8.726
SK-30	-3425 026	-20064 626	-8.669
SK-31	-3429 304	-20064 432	-9.233
SK-32	-3434 259	-20063 984	-9.846
SK-33	-3439 150	-20063 071	-9.681
SK-34	-3443 940	-20061 713	-8.312
SK-35	-3447 462	-20060 346	-4.643
SK-36	-3448 583	-20059 911	-1.878
SK-37	-3449 340	-20059 528	-4.439
SK-38	-3453 022	-20057 663	-9.902
SK-39	-3457 242	-20055 021	-8.442
SK-40	-3462 464	-20051 391	-21.648
SK-41	-3478 890	-20039 972	-30.101
SK-42	-3492 565	-20030 476	-17.219
SK-43	-3496 109	-20027 760	-8.880
SK-44	-3499 425	-20024 713	-8.370
SK-45	-3498 479	-20021 518	-8.628
SK-46	-3505 253	-20018 020	-5.246
SK-47	-3507 725	-20014 304	-4.596
SK-48	-3509 848	-20010 377	-4.494
SK-49	-3513 219	-20003 555	-5.265
SK-50	-3515 114	-20000 078	-4.082
SK-51	-3517 301	-19996 778	-4.647
SK-52	-3519 761	-19993 676	-6.188
SK-53	-3522 469	-19990 787	-6.640
SK-54	-3526 401	-19988 129	-6.094
SK-55	-3528 553	-19985 732	-7.421
SK-56	-3532 822	-19982 711	-18.949
SK-57	-3547 502	-19972 572	-17.637
SK-58	-3550 459	-19973 098	-21.681
SK-59	-3559 183	-20000 060	-19.300
SK-60	-3569 759	-20000 884	-16.135
SK-61	-3585 318	-20023 273	-15.172
SK-62	-3584 931	-20023 940	-11.391
SK-63	-3583 927	-20024 235	18.252
SK-64	-3583 927	-20024 235	-17.043
SK-65	-3583 722	-20081 322	0.275
SK-66	-3583 652	-20090 234	-11.587
SK-67	-3596 174	-20116 977	-2.822
SK-68	-3598 131	-20121 704	-1.049
SK-69	-3597 222	-20122 115	-40.146
SK-70	-3608 277	-20211 968	-42.406
SK-71	-3639 629	-20214 954	-11.131
SK-72	-3649 408	-20236 650	-10.079
SK-73	-3657 708	-20255 066	-16.602
SK-74	-3686 010	-20273 255	-16.641
SK-75	-3674 349	-20291 415	-3.150
SK-76	-3674 349	-20291 415	-15.393
SK-77	-3686 901	-20337 188	2.180
SK-78	-3682 393	-20363 944	10.396
SK-79	-3676 505	-20396 057	1.491
SK-80	-3674 902	-20397 326	1.615
SK-81	-3674 890	-20403 820	16.868
SK-82	-3659 034	-20419 820	20.109
SK-83	-3644 781	-20434 117	27.598
SK-84	-3631 436	-20447 579	15.760
SK-85	-3629 021	-20449 887	16.662

SK-86	-3614 774	-20464 514	28.244
SK-87	-3600 771	-20478 796	27.998
SK-88	-3596 776	-20483 079	23.256
SK-89	-3577 521	-20502 520	13.211
SK-90	-3573 567	-20505 688	-8.852
SK-91	-3586 373	-20524 694	-23.765
SK-92	-3597 332	-20541 055	-19.437
SK-93	-3605 810	-20554 999	-19.002
SK-94	-3616 334	-20570 293	-23.678
SK-95	-3629 488	-20590 095	-24.254
SK-96	-3640 388	-20607 006	-21.071
SK-97	-3650 559	-20622 202	-5.332
SK-98	-3645 920	-20624 159	22.525
SK-99	-3628 024	-20631 774	56.213
SK-100	-3589 707	-20648 024	40.631
SK-101	-3587 403	-20642 380	18.129
SK-102	-3571 587	-20649 269	13.413
SK-103	-3573 900	-20654 708	-0.906
SK-104	-3572 493	-20655 345	20.602
SK-105	-3553 388	-20663 467	36.170
SK-106	-3536 323	-20670 689	34.824
SK-107	-3518 554	-20678 453	-7.654
SK-108	-3499 297	-20687 264	37.340
SK-109	-3481 214	-20695 913	28.024
SK-110	-3471 231	-20700 359	33.213
SK-111	-3448 001	-20712 796	14.855
SK-112	-3456 418	-20699 696	-7.359
SK-113	-3455 360	-20699 127	-0.233
SK-114	-3456 651	-20698 999	7.358
SK-115	-3448 020	-20672 159	19.996
SK-116	-3436 655	-20630 835	11.466
SK-117	-3426 536	-20630 348	-5.564
SK-118	-3442 209	-20628 497	-4.751
SK-119	-3441 881	-20625 595	4.457
SK-120	-3435 762	-20627 442	5.675
SK-121	-3435 612	-20626 958	3.867
SK-122	-3431 885	-20613 322	22.638
SK-123	-3412 974	-20619 655	34.911
SK-124	-3397 074	-20625 395	25.293
SK-125	-3387 681	-20628 706	14.177
SK-126	-3382 897	-20630 358	19.730
SK-127	-3367 951	-20635 971	31.926
SK-128	-3364 881	-20632 904	47.555
SK-129	-3415 506	-20577 883	-54.437
SK-130	-3405 408	-20565 889	14.146
SK-131	-3401 360	-20545 963	7.031
SK-132	-3387 770	-20541 060	24.696
SK-133	-3382 542	-20538 342	2.300
SK-134	-3396 077	-20533 605	3.160
SK-135	-3395 085	-20531 476	22.295
SK-136	-3373 762	-20538 964	27.315
SK-137	-3367 170	-20541 060	24.696
SK-138	-3349 086	-20547 625	37.717
SK-139	-3330 053	-20554 239	19.466
SK-140	-3329 590	-20554 419	13.856
SK-141	-3316 197	-20555 319	15.873
SK-142	-3313 717	-20557 079	24.803
SK-143	-3301 394	-20542 925	39.707
SK-144	-3274 010	-20555 252	32.756
SK-145	-3258 538	-20566 155	23.239
SK-146	-3250 711	-20553 382	19.356
SK-147	-3240 282	-20536 353	18.628
SK-148	-3232 143	-20523 214	15.912
SK-149	-3224 370	-20510 620	18.381
SK-150	-3213 162	-20493 428	18.430
SK-151	-3205 940	-20480 753	18.389
SK-152	-3195 373	-20463 771	21.146
SK-153	-3184 794	-20446 798	18.094
SK-154	-3177 279	-20434 749	15.432
SK-155	-3169 962	-20422 009	16.329
SK-156	-3160 590	-20408 473	10.123
SK-157	-3159 239	-20409 516	18.163
SK-158	-3142 787	-20419 548	16.966
SK-159	-3142 273	-20419 556	17.771
SK-160	-3141 410	-20420 371	18.015
SK-161	-3124 258	-20430 726	34.466
SK-162	-3106 944	-20441 199	18.178
SK-163	-3100 960	-20441 732	2.579
SK-164	-3104 965	-20442 622	2.149
SK-165	-3103 931	-20443 014	17.106
SK-166	-3087 259	-20453 066	33.738
SK-167	-3070 193	-20463 174	17.823
SK-168	-3069 336	-20463 902	18.090
SK-169	-3052 103	-20474 289	34.625
SK-170	-3034 881	-20484 692	18.954
SK-171	-3033 149	-20485 742	18.997
SK-172	-3015 964	-20496 106	34.373
SK-173	-2998 716	-20506 495	18.967
SK-174	-2987 917	-20507 010	10.270
SK-175	-2988 506	-20512 074	17.170
SK-176	-2980 207	-20517 725	9.628
SK-177	-2978 378	-20518 939	3.338

448-2

地番	448-2	公園面積	105 m ²
公簿地目	雑種地	現況地目	
所有者	東京電力「フ」社 株式会社		
測点	Xn	Yn	Xn+1-Xn-1
82-1	-3658 521	-20296 164	9.907
82-2	-3658 887	-20285 890	-10.639
82-3	-3669 160	-20286 279	-9.907
82-4	-3668 794	-20296 553	10.639
借面積合計		-211.374352	
合計面積		105.681760	
地積		105.68	m ²

558-1

地番	558-1	公園面積	753 m ²
公簿地目	公園	現況地目	
所有者	埼玉県		
測点	Xn	Yn	Xn+1-Xn-1
SK-67	-3596 174	-20116 977	21.267
HK-1	-3584 662	-20090 032	-11.505
HK-2	-3584 669	-20081 396	-19.594
HK-3	-3604 256	-20106 685	-21.289
HK-4	-3605 949	-20111 107	8.082
借面積合計		-516.184309	
合計面積		236.8921545	
地積		236.89	m ²

594-2

地番	594-2	公園面積	162 m ²
公簿地目	雑種地	現況地目	
所有者	東京電力「フ」社 株式会社		
測点	Xn	Yn	Xn+1-Xn-1
83-1	-3554 833	-20038 344	16.605
83-2	-3550 074	-20027 488	-7.087
83-3	-3561 920	-20022 739	-16.605
83-4	-3566		